

KITCHEN ROAD

ROAD


ROAD

ROAD

HURON RD.

M-13

KAISER TOWER

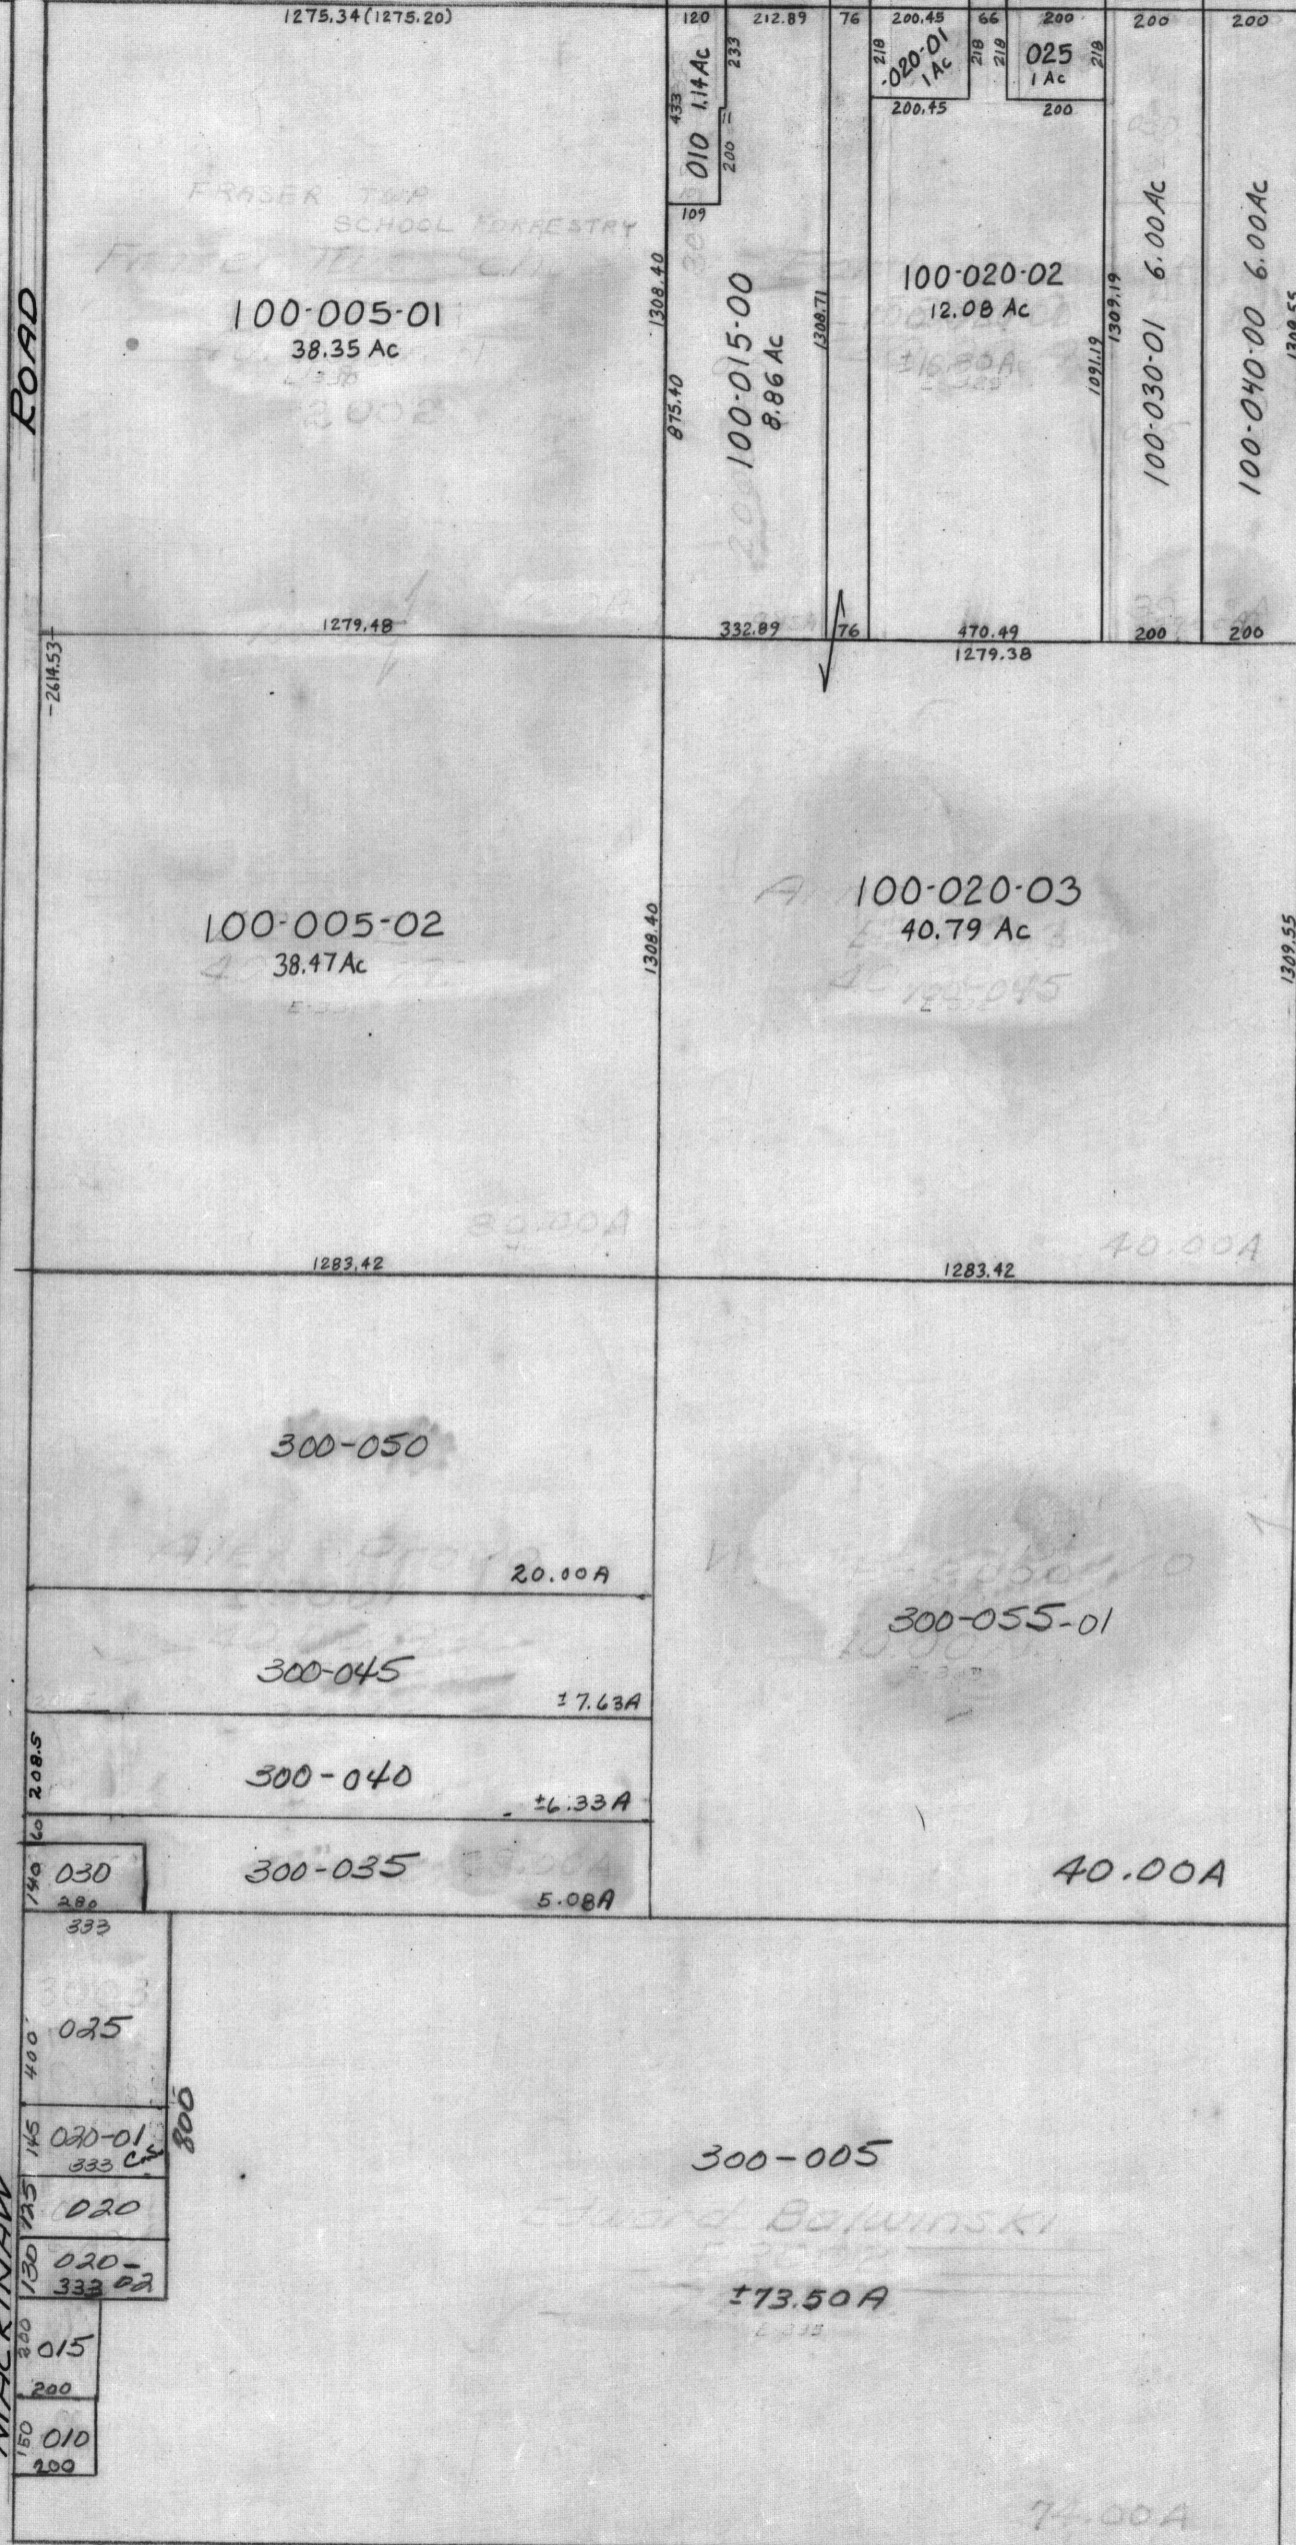

See Detail
N.E. 1/4 Section 22
Page 26

See Detail
S.E. 1/4 Section 22
Page 27

Scale 1" = 400'



PREVO ROAD

ROAD

09-040-022

SECTION 22
T16N-R4E.