


CENTER ST. LINWOOD ROAD

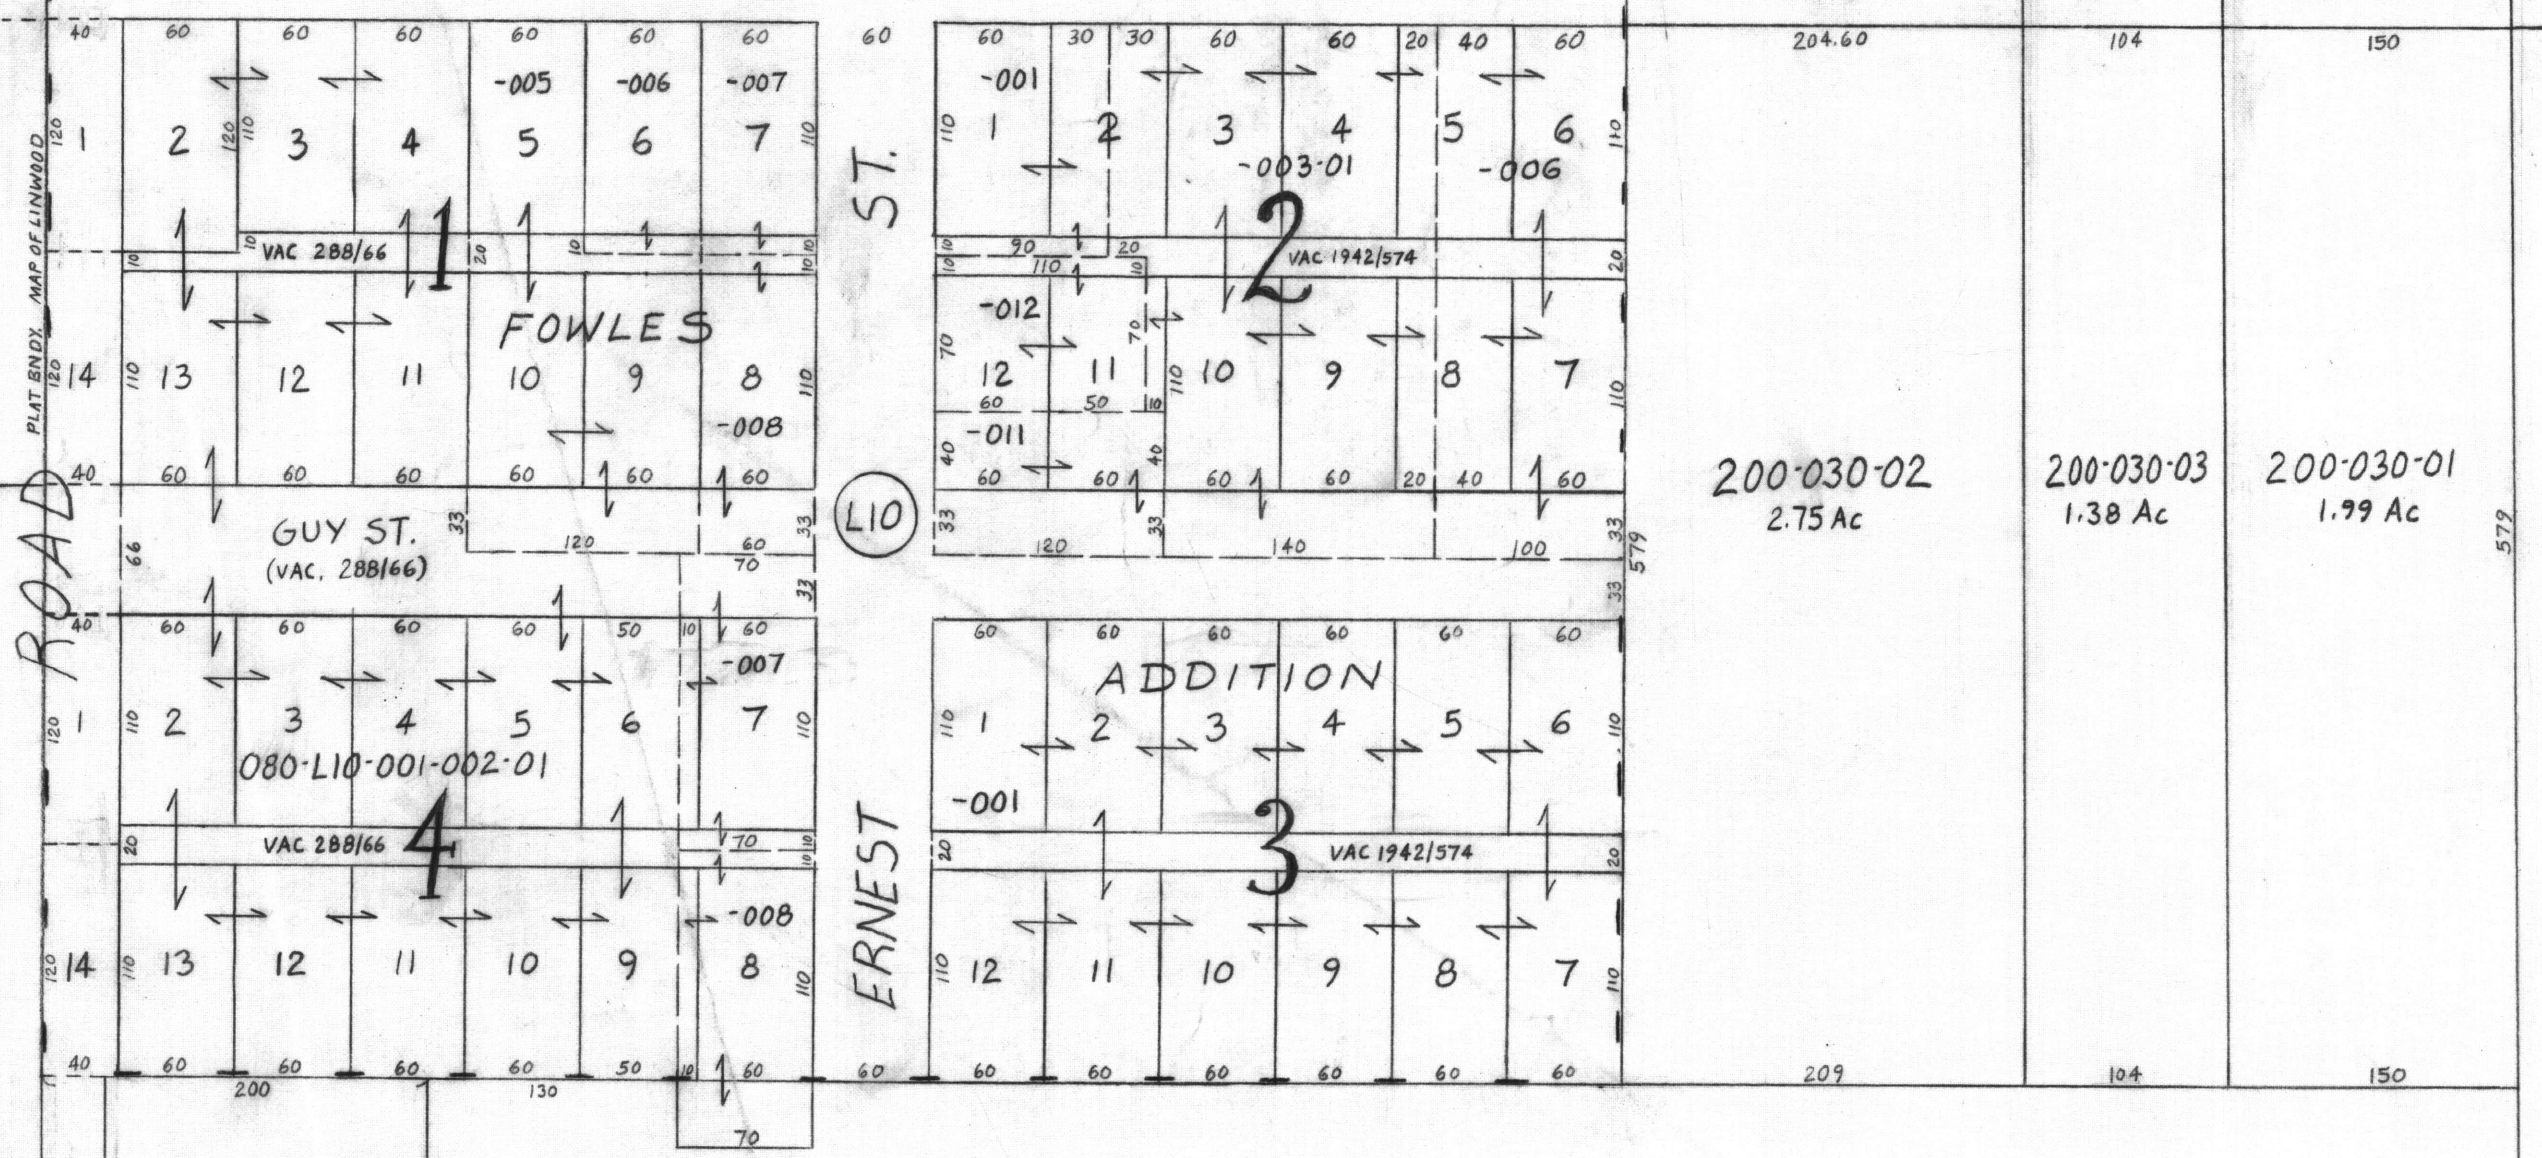

ELEVATOR 744.14
200-020-02
SEE MAP OF SEC. 2

200-025-00
SEE MAP OF SEC. 2

1"=100'

NW 1/4 OF NE 1/4 SECTION 2 T15N R4E